

 
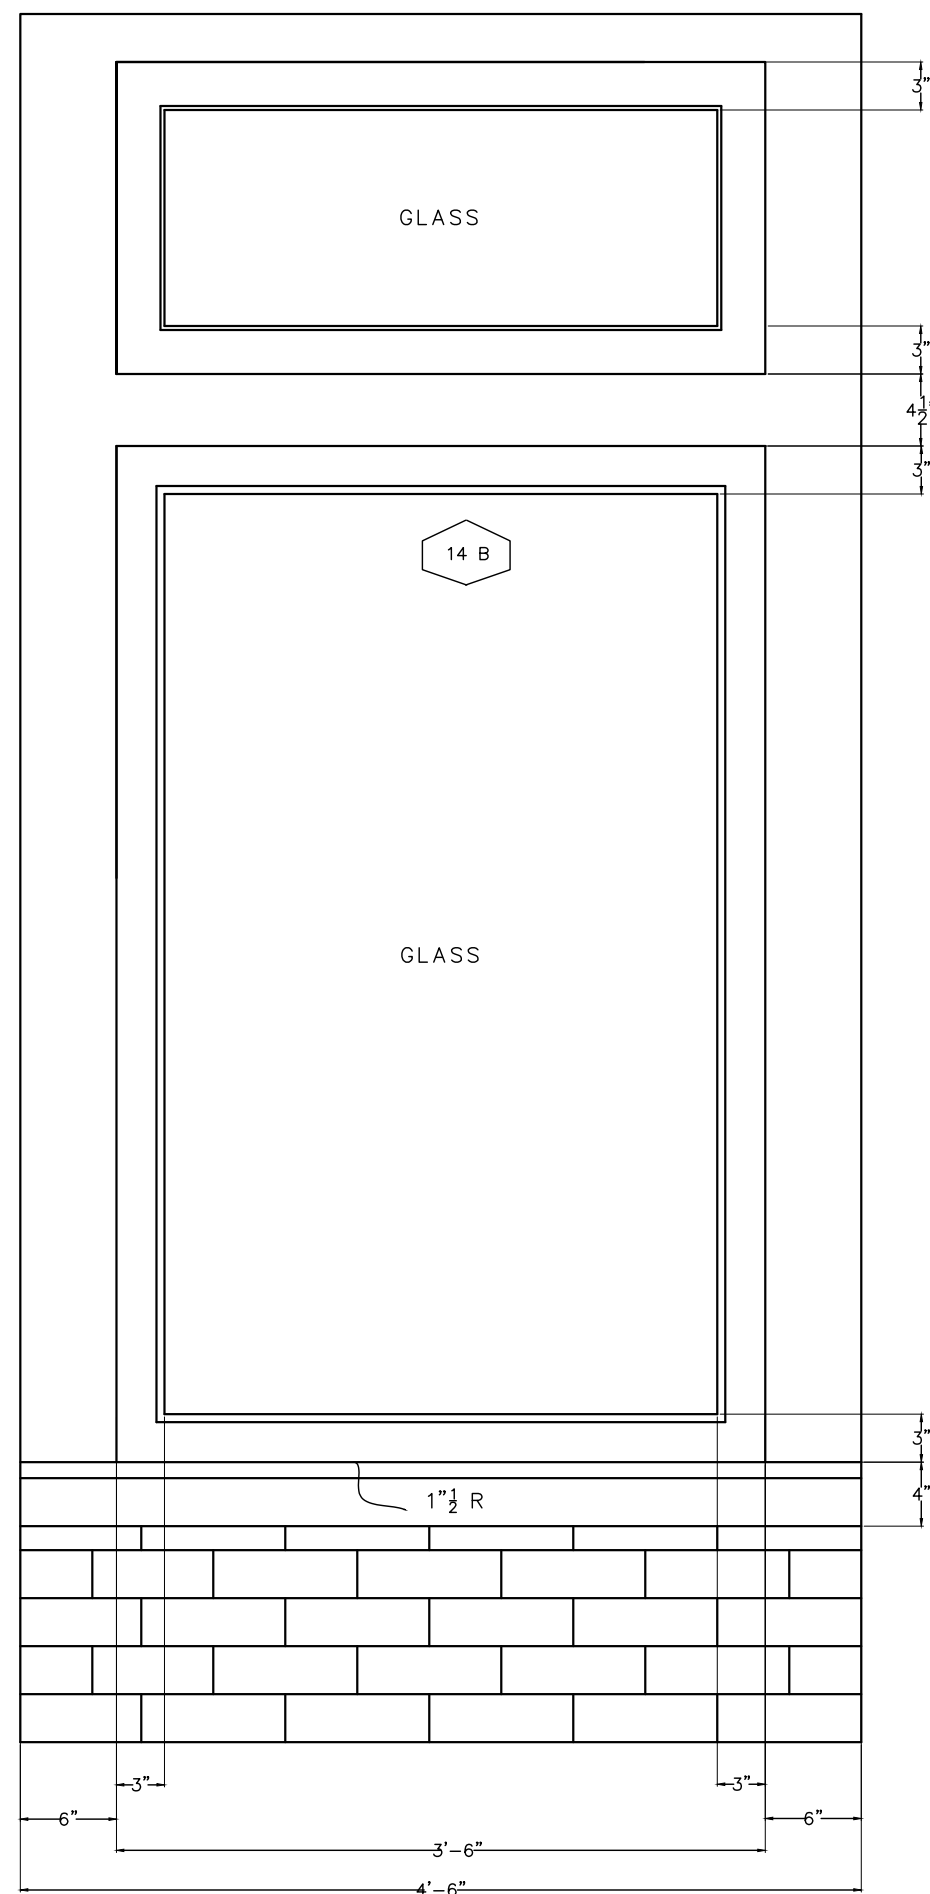


SECTION @ 14 A

 

SECTION @ 14 A

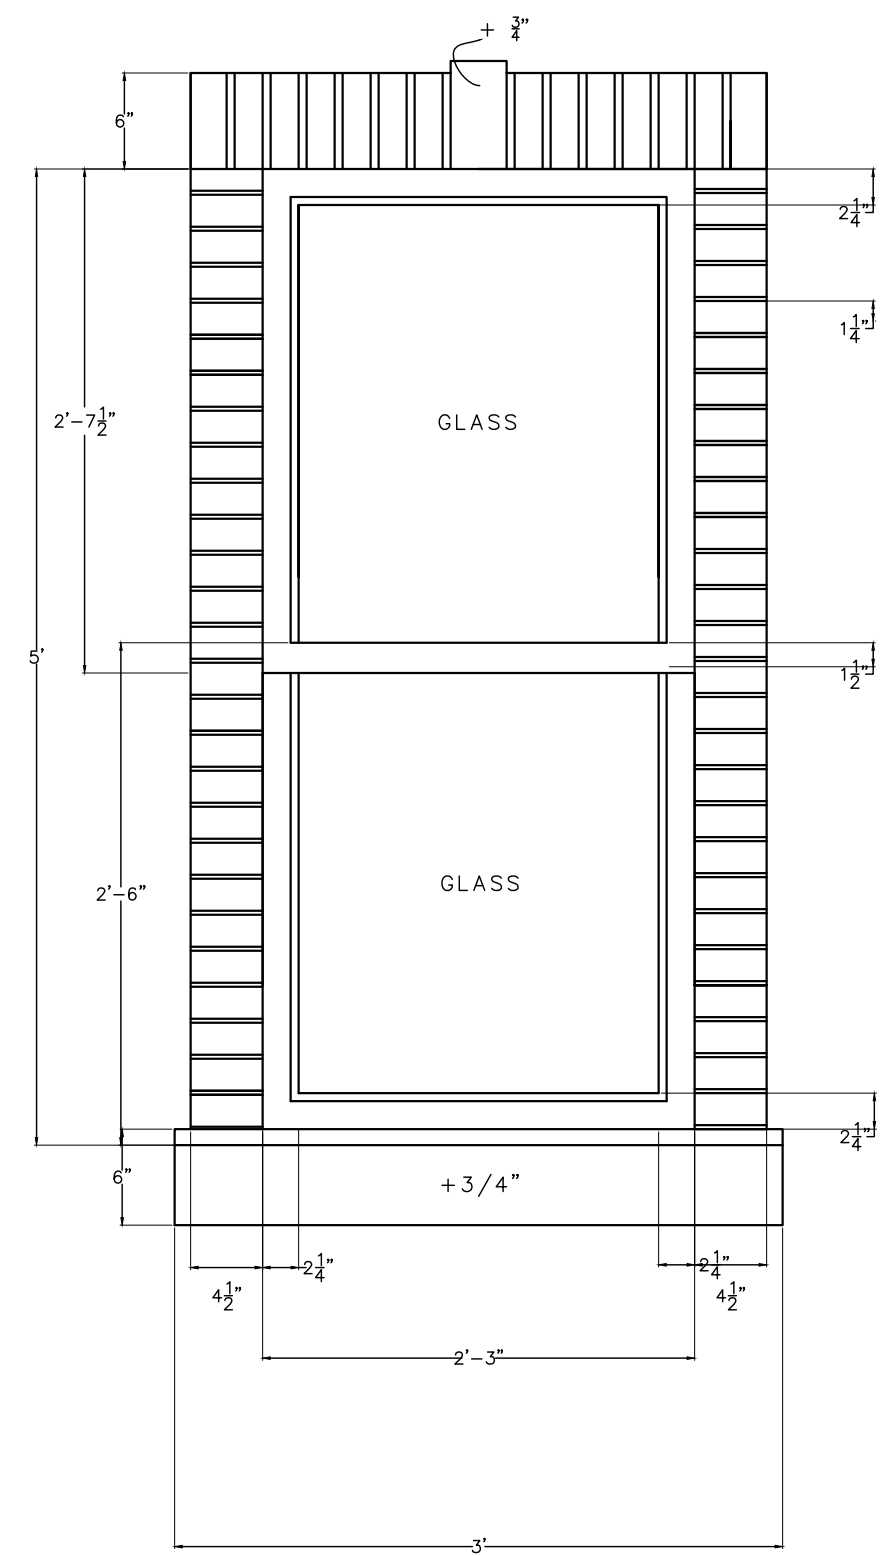


WINDOW SECTION

WINDOW BUILD 2



14 A

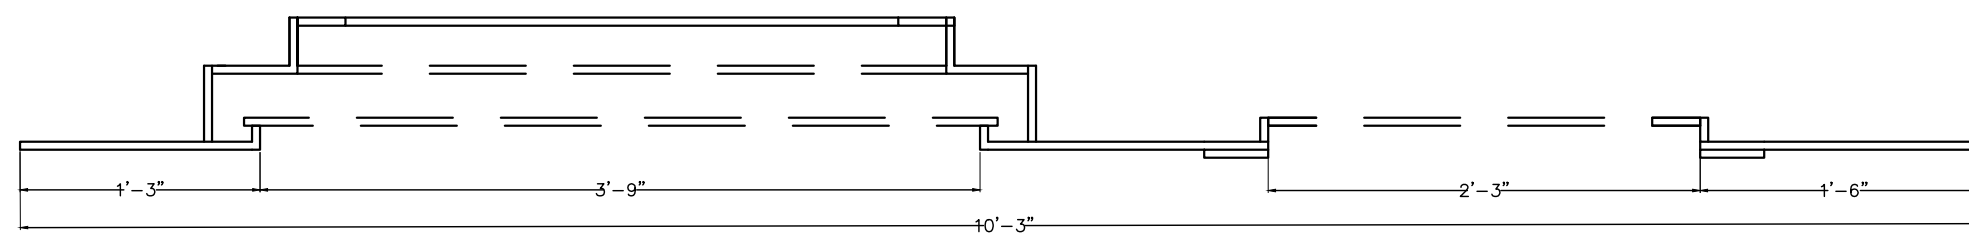

14 B